


1
A4.3
EXISTING BUILDING SECTION
 SCALE: 1/4" = 1'-0"

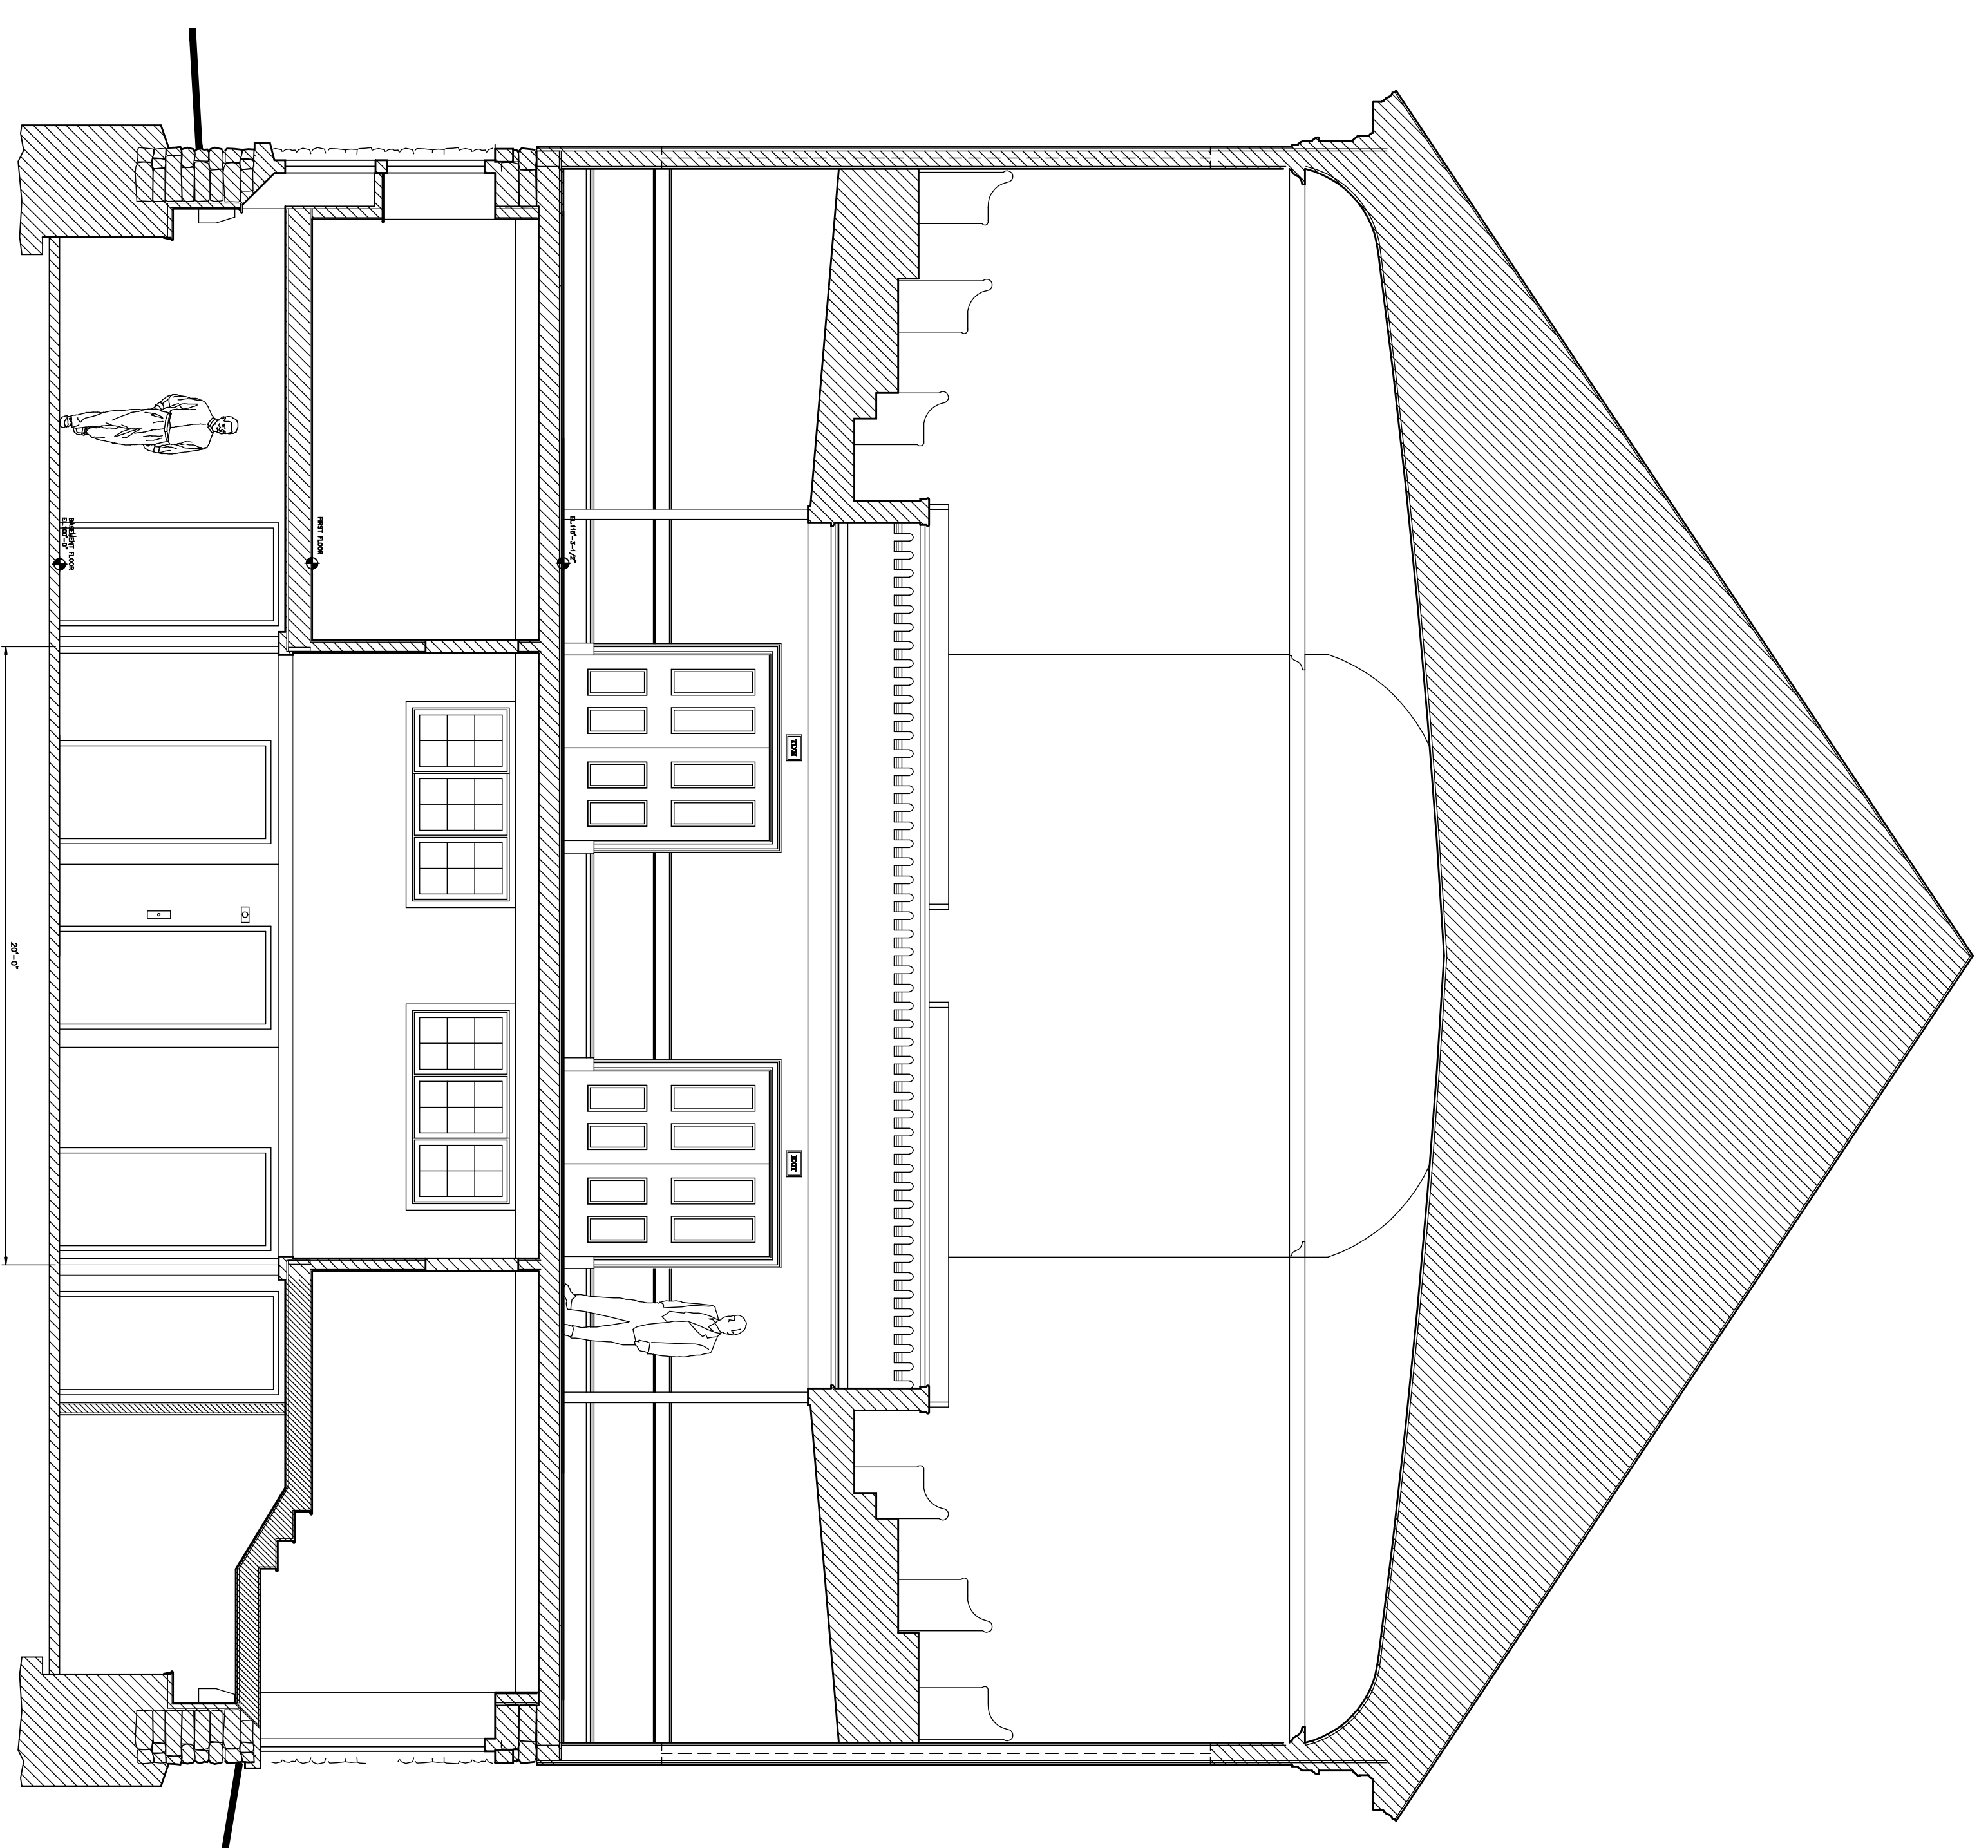


2
A4.3
PROPOSED BUILDING SECTION
 SCALE: 1/4" = 1'-0"

PROJECT TITLE:
PROJECT TITLE (2)
STREET ADDRESS
TOWN, STATE, ZIP

SHEET TITLE:
BUILDING SECTIONS
 JOB NUMBER: 8027
 SCALE: AS NOTED
 COMPUTER FILE: 0000/cd/A4.3.DWG
 DATE: OCTOBER 28, 2008
 DRAWN BY: DRASBA
 CHECKED BY: PROJ. ARCHITECT

RICHARD M. MONAHON, JR. AIA
A R C H I T E C T S
 44 MAIN STREET, PETERBOROUGH, N.H. 03458
 TEL (603) 924-7279 FAX (603) 924-3297
 www.monahonarch.com info@monahonarch.com

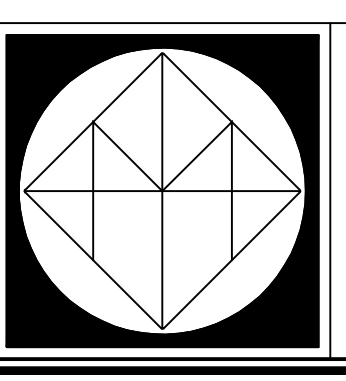

REVISIONS
 SEAL

PROGRESS PRINT
 NOT FOR CONSTRUCTION

OCTOBER 28, 2008
 P. A. A.
 SHEET NO.

A4.1

OF SHEETS